


CONTRACTOR IS RESPONSIBLE FOR SAFETY ON THE JOB SITE DURING CONSTRUCTION AND SHALL ENSURE COMPLIANCE TO CURRENT W.C.B. REGULATIONS AND WITH ALL LOCAL CODES AND ORDINANCES. GENERAL CONTRACTOR SHALL PROVIDE TEMPORARY BRACING FOR THE STRUCTURE AND COMPONENTS UNTIL ALL FINAL CONNECTIONS HAVE BEEN COMPLETED IN ACCORDANCE WITH THE PLANS. ALL DIMENSIONS TO TAKE PRECEDENCE OVER SCALE SHOWN ON SET OF PLANS ALL DIMENSIONS ARE CONSTRUCTION DIMENSIONS. VERIFY ALL ROUGH-IN DIMENSIONS FOR WINDOWS, DOORS, PLUMBING, ELECTRICAL FIXTURES AND APPLIANCES PRIOR TO COMMITMENT OF WORK. CONTRACTOR TO CHECK AND VERIFY ALL DIMENSIONS AND SPECIFICATIONS ON THIS SET OF PLANS. ALL BEAM, POST, MEMBER SIZES AND CONDITIONS TO BE CHECKED AND VERIFIED WITH STRUCTURAL DRAWINGS PRIOR TO COMMENCING ANY WORK. NOTIFY STREAMLINE DESIGN LTD. OF DISCREPANCIES. IF WORK IS STARTED PRIOR TO NOTIFICATION, CONTRACTORS PROCEED AT THEIR OWN RISK. CONTRACTOR-INITIATED CHANGES SHALL BE SUBMITTED IN WRITING TO STREAMLINE DESIGN LTD. AND STRUCTURAL ENGINEER FOR APPROVAL PRIOR TO FABRICATION OR CONSTRUCTION.

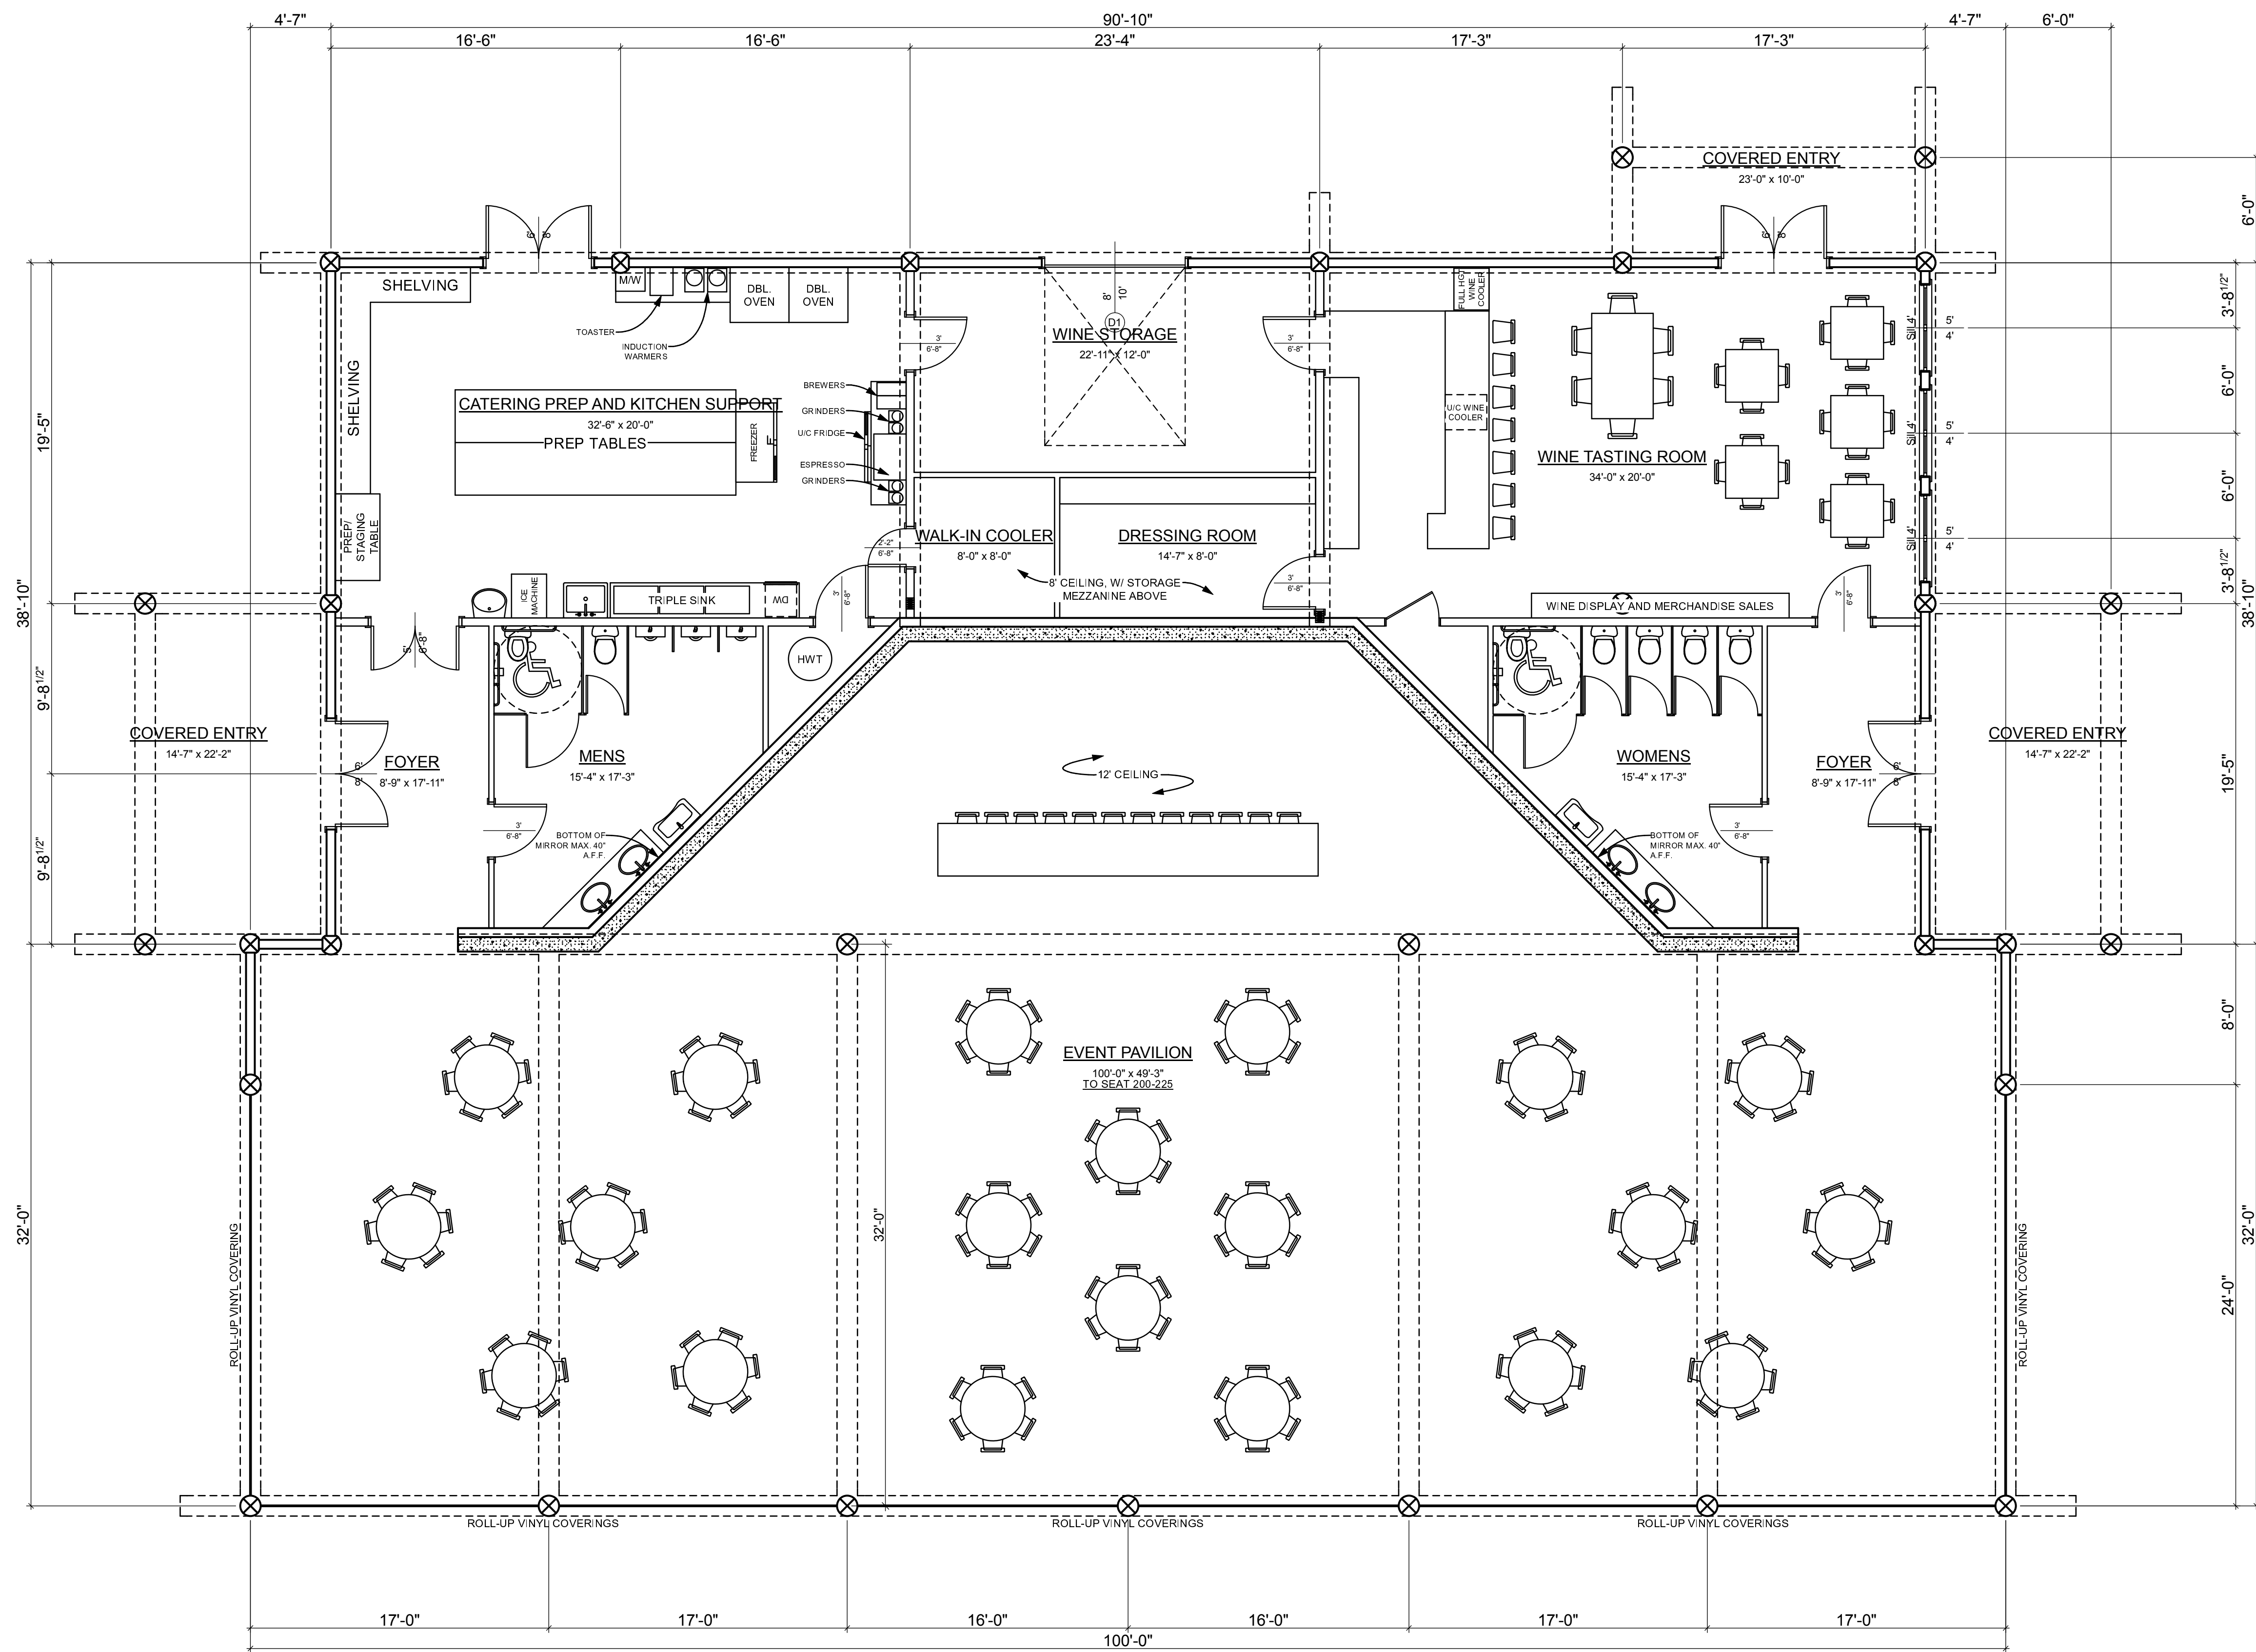

FLOOR PLAN - PAVILION
 SCALE: 3/16" = 1'-0"
 PAVILION: 4043 sq ft
 WASHROOMS/KITCHEN/RETAIL: 2765 sq ft

NOT FOR CONSTRUCTION

PROJECT: Jackson Winery
STREET ADDRESS: HENDERSONVILLE, NC ZIP CODE
DRAWING TITLE: Floor Plan - Pavilion

PAGE: 07 OF 20

SCALE: 1/4" = 1' U.N.O.
DATE: 12/20/2016
TECHNICIAN: J. GILLOTT
DESIGNER: K. SIMONS

AMENDMENTS:

DATE	DESCRIPTION

COMPLETE SET OF PLANS TO BE ENGINEERED

© 2004 OF Streamline Design Ltd.
 #102-2469 PAULINE ST. ARDERSFORD, BC V2S 2S1
 PH: 604-544-2020 FAX: 604-544-2081
 WWW.STREAMLINEDESIGN.CA